

LOWER FLOOR PLAN

Disclaimer of Warranties

Plans furnished by **Simonson Lbr. & Hdwe, Inc.** are prepared by Draftsmen who are not Qualified as professional Architects or professional Engineers and who have had no training in Architectural or Professional Engineering. **Simonson Lbr. & Hdwe, Inc.** expressly disclaims any liability whatsoever for errors of any kind which may be found on the plans. Use of such plans shall be at the **Sole risk of the User. Any plans** furnished by **Simonson Lbr. & Hdwe, Inc.** are furnished without any warranty by said **Lumber Company** that they are suitable for any general or particular purpose. Reliance by any **User** of these plans and **All Responsibilities** for the usage and/or calculation of correct structural materials, spans, loads, & bearing points or application of the art or science of construction based on the principles of mathematics, aesthetics or the physical sciences must be the **Responsibility of the Builder**, the **Owner**, or the **User** of the plans.

Copyright

Any use, reproduction, copying, modification, or derivative work of the plan(s) furnished by **Simonson Lumber & Hardware, Inc. & J&L Construction** is a violation of the United States Federal Copyright Act.

Sydney Model 2GL (Dutch Hip)
(RH Entry)

Project Description:	Drawn by: AS	Checked by: JCH II	M1
	Date Issued: 10-20-2022		Revised Date: -
	Scale: REFER TO PLANS		Simonson Lumber & Hardware, Inc. is not responsible for any changes after the date above.

Disclaimer of Warranties

Plans furnished by **Simonson Lbr. & Hdwe, Inc.** are prepared by Draftsmen who are not Qualified as professional Architects or professional Engineers and who have had no training in Architectural or Professional Engineering. **Simonson Lbr. & Hdwe, Inc.** expressly disclaims any liability whatsoever for errors of any kind which may be found on the plans. Use of such plans shall be at the **Sole risk of the User. Any plans** furnished by **Simonson Lbr. & Hdwe, Inc.** are furnished without any warranty by said **Lumber Company** that they are suitable for any general or particular purpose. Reliance by any **User** of these plans and **All Responsibilities** for the usage and/or calculation of correct structural materials, spans, loads, & bearing points or application of the art or science of construction based on the principles of mathematics, aesthetics or the physical sciences must be the **Responsibility of the Builder**, the **Owner**, or the **User** of the plans.

Copyright

Any use, reproduction, copying, modification, or derivative work of the plan(s) furnished by **Simonson Lumber & Hardware, Inc. & J&L Construction** is a violation of the United States Federal Copyright Act.

THIS PLAN IS THE MOST CURRENT PLAN AS OF THIS DATE

10/25/2022

IF THIS DATE IS MORE THAN 1 WEEK OLD PLEASE VERIFY WITH THE DRAFTER AT SIMONSON'S THAT YOU HAVE THE MOST RECENT COPY


CONTRACTOR

J & L Construction

Simonson Lumber & Hardware, Inc.
An Employee Owned Company
Est. 1932
Fargo, ND. Ph: (701) 232-3281

PROJECT SQUARE FOOTAGE -ANSI Z765-2003 GUIDELINES

BASEMENT-FOUNDATION LEVEL	863.50
MAIN LEVEL	899.21
1,762.71 sq ft	

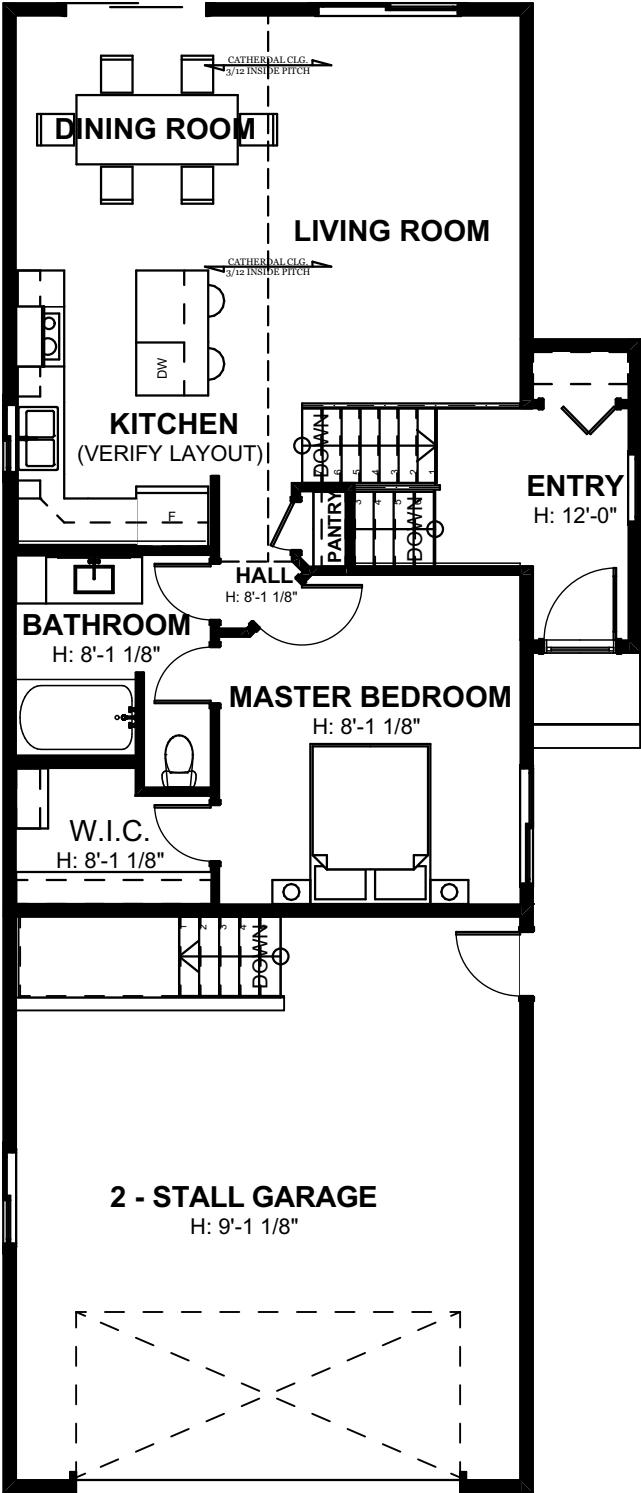

MAIN FLOOR PLAN

Disclaimer of Warranties

Plans furnished by **Simonson Lbr. & Hdwe, Inc.** are prepared by Draftsmen who are not Qualified as professional Architects or professional Engineers and who have had no training in Architectural or Professional Engineering. **Simonson Lbr. & Hdwe, Inc.** expressly disclaims any liability whatsoever for errors of any kind which may be found on the plans. Use of such plans shall be at the **Sole risk of the User.** **Any plans** furnished by **Simonson Lbr. & Hdwe, Inc.** are furnished without any warranty by said **Lumber Company** that they are suitable for any general or particular purpose. Reliance by any **User** of these plans and **All Responsibilities** for the usage and/or calculation of correct structural materials, spans, loads, & bearing points or application of the art or science of construction based on the principles of mathematics, aesthetics or the physical sciences must be the **Responsibility of the Builder**, the **Owner**, or the **User** of the plans.

Copyright

Any use, reproduction, copying, modification, or derivative work of the plan(s) furnished by **Simonson Lumber & Hardware, Inc. & J&L Construction** is a violation of the United States Federal Copyright Act.

Sydney Model 2GL (Dutch Hip)
(RH Entry)

Drawn by: AS	Checked by: JCH II	M2
Date Issued: 10-20-2022		Revised Date: -
Scale: REFER TO PLANS		Simonson Lumber & Hardware, Inc. is not responsible for any changes after the date above.

Project Description:

Disclaimer of Warranties

Plans furnished by **Simonson Lbr. & Hdwe, Inc.** are prepared by Draftsmen who are not Qualified as professional Architects or professional Engineers and who have had no training in Architectural or Professional Engineering. **Simonson Lbr. & Hdwe, Inc.** expressly disclaims any liability whatsoever for errors of any kind which may be found on the plans. Use of such plans shall be at the **Sole risk of the User.** **Any plans** furnished by **Simonson Lbr. & Hdwe, Inc.** are furnished without any warranty by said **Lumber Company** that they are suitable for any general or particular purpose. Reliance by any **User** of these plans and **All Responsibilities** for the usage and/or calculation of correct structural materials, spans, loads, & bearing points or application of the art or science of construction based on the principles of mathematics, aesthetics or the physical sciences must be the **Responsibility of the Builder**, the **Owner**, or the **User** of the plans.

Copyright


Any use, reproduction, copying, modification, or derivative work of the plan(s) furnished by **Simonson Lumber & Hardware, Inc. & J&L Construction** is a violation of the United States Federal Copyright Act.

THIS PLAN IS THE MOST CURRENT PLAN AS OF THIS DATE

10/25/2022

IF THIS DATE IS MORE THAN 1 WEEK OLD PLEASE VERIFY WITH THE DRAFTER AT SIMONSON'S THAT YOU HAVE THE MOST RECENT COPY

CONTRACTOR



J & L Construction



Simonson Lumber & Hardware, Inc.
An Employee Owned Company
Est. 1932
Fargo, ND. Ph: (701) 232-3281

PROJECT SQUARE FOOTAGE -ANSI Z765-2003 GUIDELINES

BASEMENT-FOUNDATION LEVEL	863.50
MAIN LEVEL	899.21
1,762.71 sq ft	