


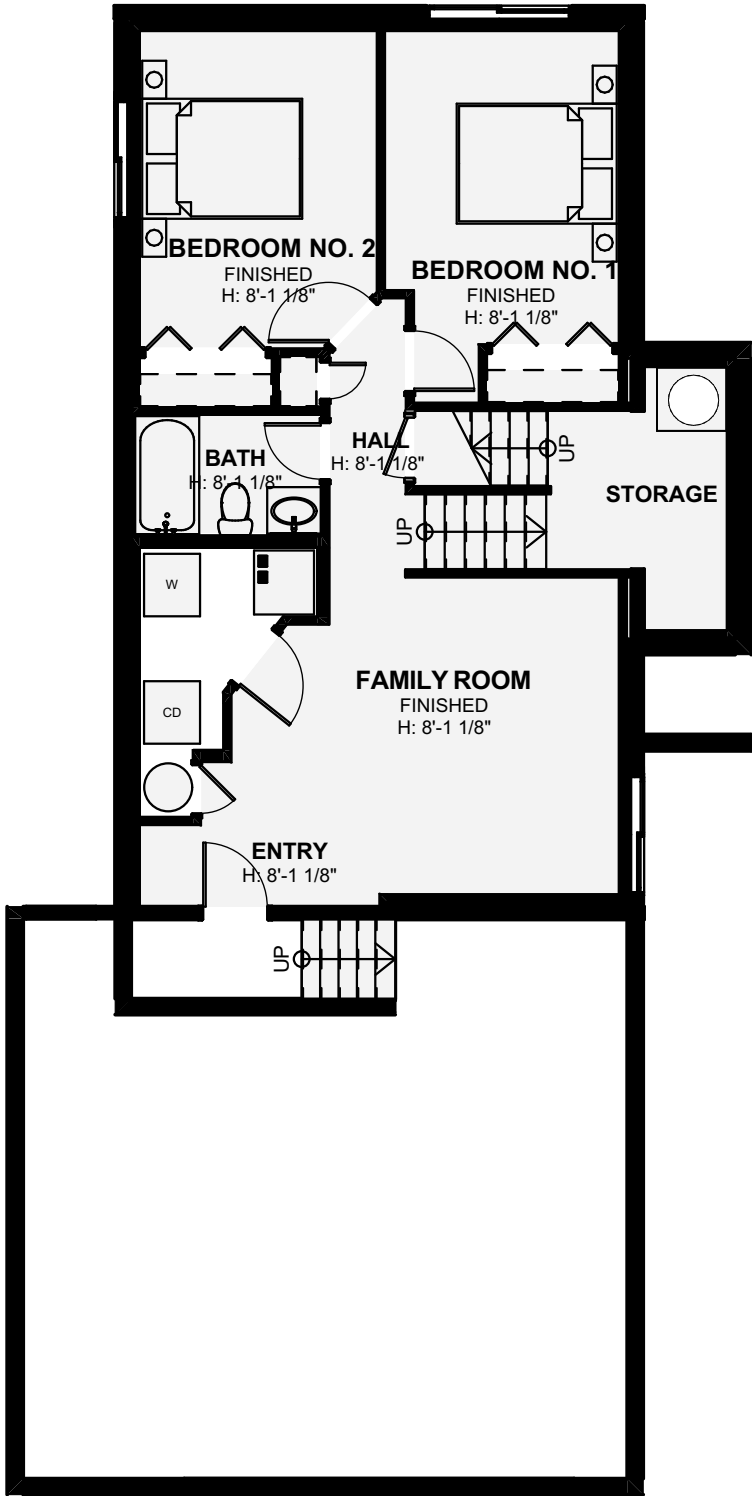

LOWER FLOOR PLAN




Disclaimer of Warranties

Plans furnished by **Simonson Lbr. & Hdwe, Inc.** are prepared by Draftsmen who are not Qualified as professional Architects or professional Engineers and who have had no training in Architectural or Professional Engineering. **Simonson Lbr. & Hdwe, Inc.** expressly disclaims any liability whatsoever for errors of any kind which may be found on the plans. Use of such plans shall be at the **Sole risk of the User.** **Any plans** furnished by **Simonson Lbr. & Hdwe, Inc.** are furnished without any warranty by said **Lumber Company** that they are suitable for any general or particular purpose. Reliance by any **User** of these plans and **All Responsibilities** for the usage and/or calculation of correct structural materials, spans, loads, & bearing points or application of the art or science of construction based on the principles of mathematics, aesthetics or the physical sciences must be the **Responsibility of the Builder**, the **Owner**, or the **User** of the plans.

Copyright

Any use, reproduction, copying, modification, or derivative work of the plan(s) furnished by **Simonson Lumber & Hardware, Inc. & J&L Construction** is a violation of the United States Federal Copyright Act.

MAIN FLOOR PLAN

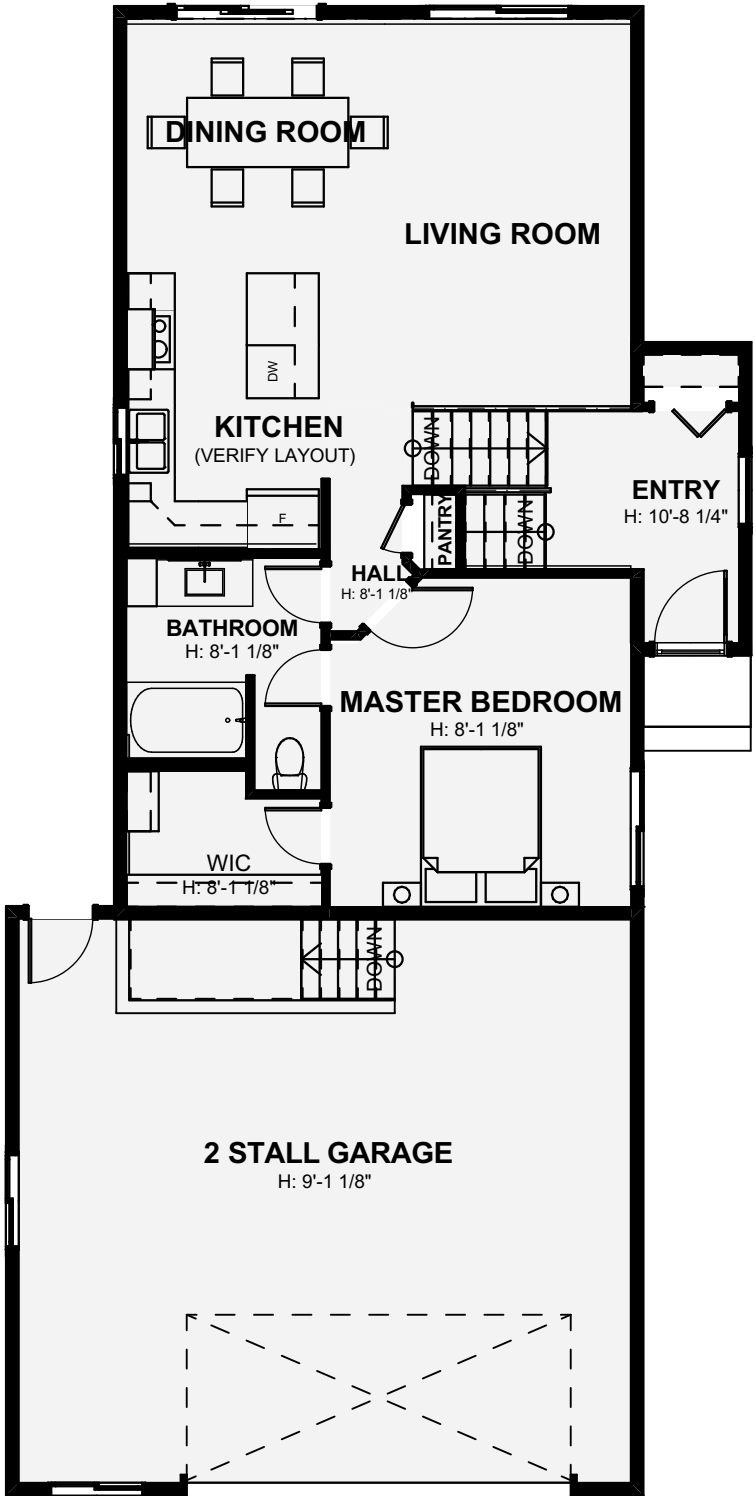

PROJECT SQUARE FOOTAGE -ANSI Z765-2003 GUIDELINES

BASEMENT-FOUNDATION LEVEL	863.50
MAIN LEVEL	894.34
	1,757.84 sq ft

Nicolette 26'6" 2GL (Gable Wndw)  
(RH Entry)

<b>Project Description:</b>	<b>Drawn by:</b> AS	<b>Checked by:</b> JCH II	<b>M3</b>
	<b>Date Issued:</b> 11-08-2022	<b>Revised Date:</b> -	
	<b>Scale:</b> REFER TO PLANS		
	Shimomar Lumber & Hardware, Inc. is not responsible for any changes after this date.		

**Disclaimer of Warranties**  
Plans furnished by **Simonson Lbr. & Hdwe, Inc.** are prepared by Draftsmen who are not Qualified as professional Architects or professional Engineers and who have had no training in Architectural or Professional Engineering. **Simonson Lbr. & Hdwe, Inc.** expressly disclaims any liability whatsoever for errors of any kind which may be found on the plans. Use of such plans shall be at the **Sole risk of the User.** **Any plans** furnished by **Simonson Lbr. & Hdwe, Inc.** are furnished without any warranty by said **Lumber Company** that they are suitable for any general or particular purpose. Reliance by any **User** of these plans and **All Responsibilities** for the usage and/or calculation of correct structural materials, spans, loads, & bearing points or application of the art or science of construction based on the principles of mathematics, aesthetics or the physical sciences must be the **Responsibility of the Builder**, the **Owner**, or the **User** of the plans.

**Copyright**  
Any use, reproduction, copying, modification, or derivative work of the plan(s) furnished by **Simonson Lumber & Hardware, Inc. & J&L Construction** is a violation of the United States Federal Copyright Act.

THIS PLAN IS THE MOST  
CURRENT PLAN AS OF THIS DATE

11/8/2022

IF THIS DATE IS MORE THAN 1 WEEK OLD  
PLEASE VERIFY WITH THE DRAFTER AT  
SIMONSON'S THAT YOU HAVE THE MOST  
RECENT COPY

